



# DECKROZ


---

DESIGNED BY A CARPENTER. PLANNED TO BE BUILT

C O N C E P T   D E S I G N

Client Name

Job Address

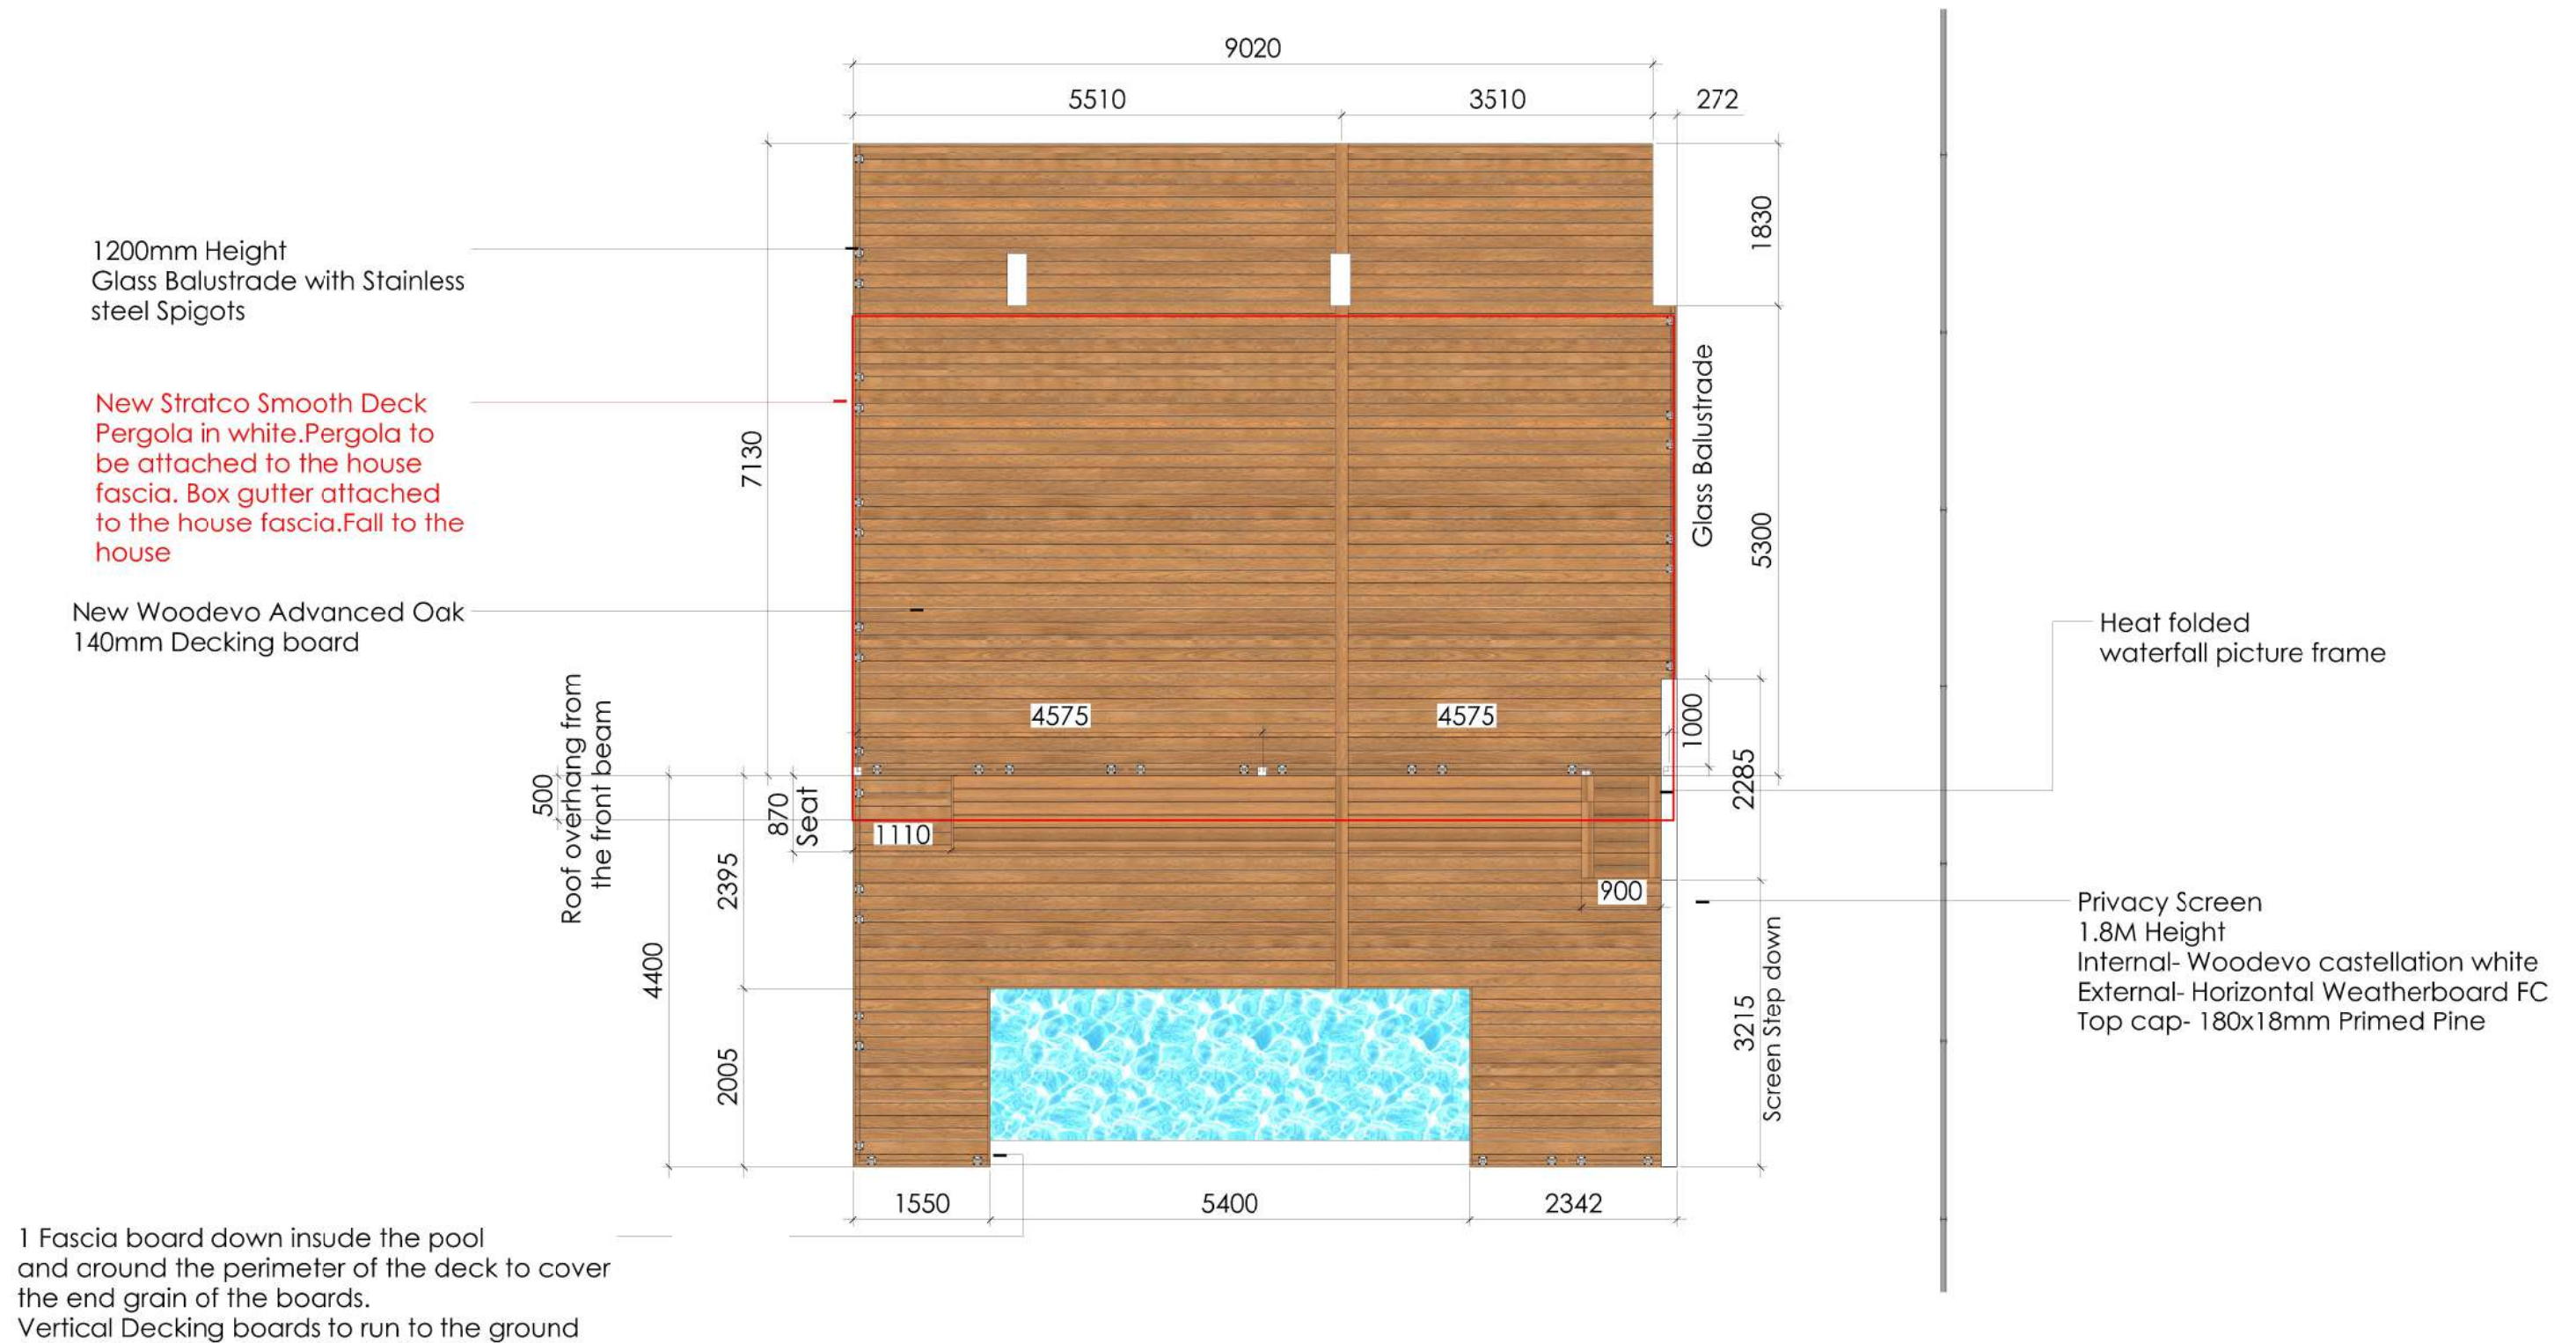

N: Roddy Oliveira  
E: [rodody@deckroz.com](mailto:rodody@deckroz.com)  
M: 0450 531 787

**CONCEPT NOTES:**

**This drawing is for design guidance only. Not for construction. All work to comply with the Building Code of Australia + relevant by-laws. Verify all dimensions on site with a detailed site survey prior to fabrication. All work to be installed by licensed contractors to engineers drawings and specifications.**

## Design Concept

at  
Job Address  
for  
Client Name

|            |            |          |
|------------|------------|----------|
| SCALE @ A3 | DATE       | DRAWN BY |
| 1 : 50 @A3 | 22/02/2026 | DECKROZ  |

**DRAWING:** **REVISION**  
**Concept Plan** **00**









# Moodboard



WOODEVO ADV OAK



WOODEVO CASTELLATION WHITE



HORIZONTAL WEATHERBOARD



GLASS BALUSTRADE



STRATCO SMOOTHDEK